



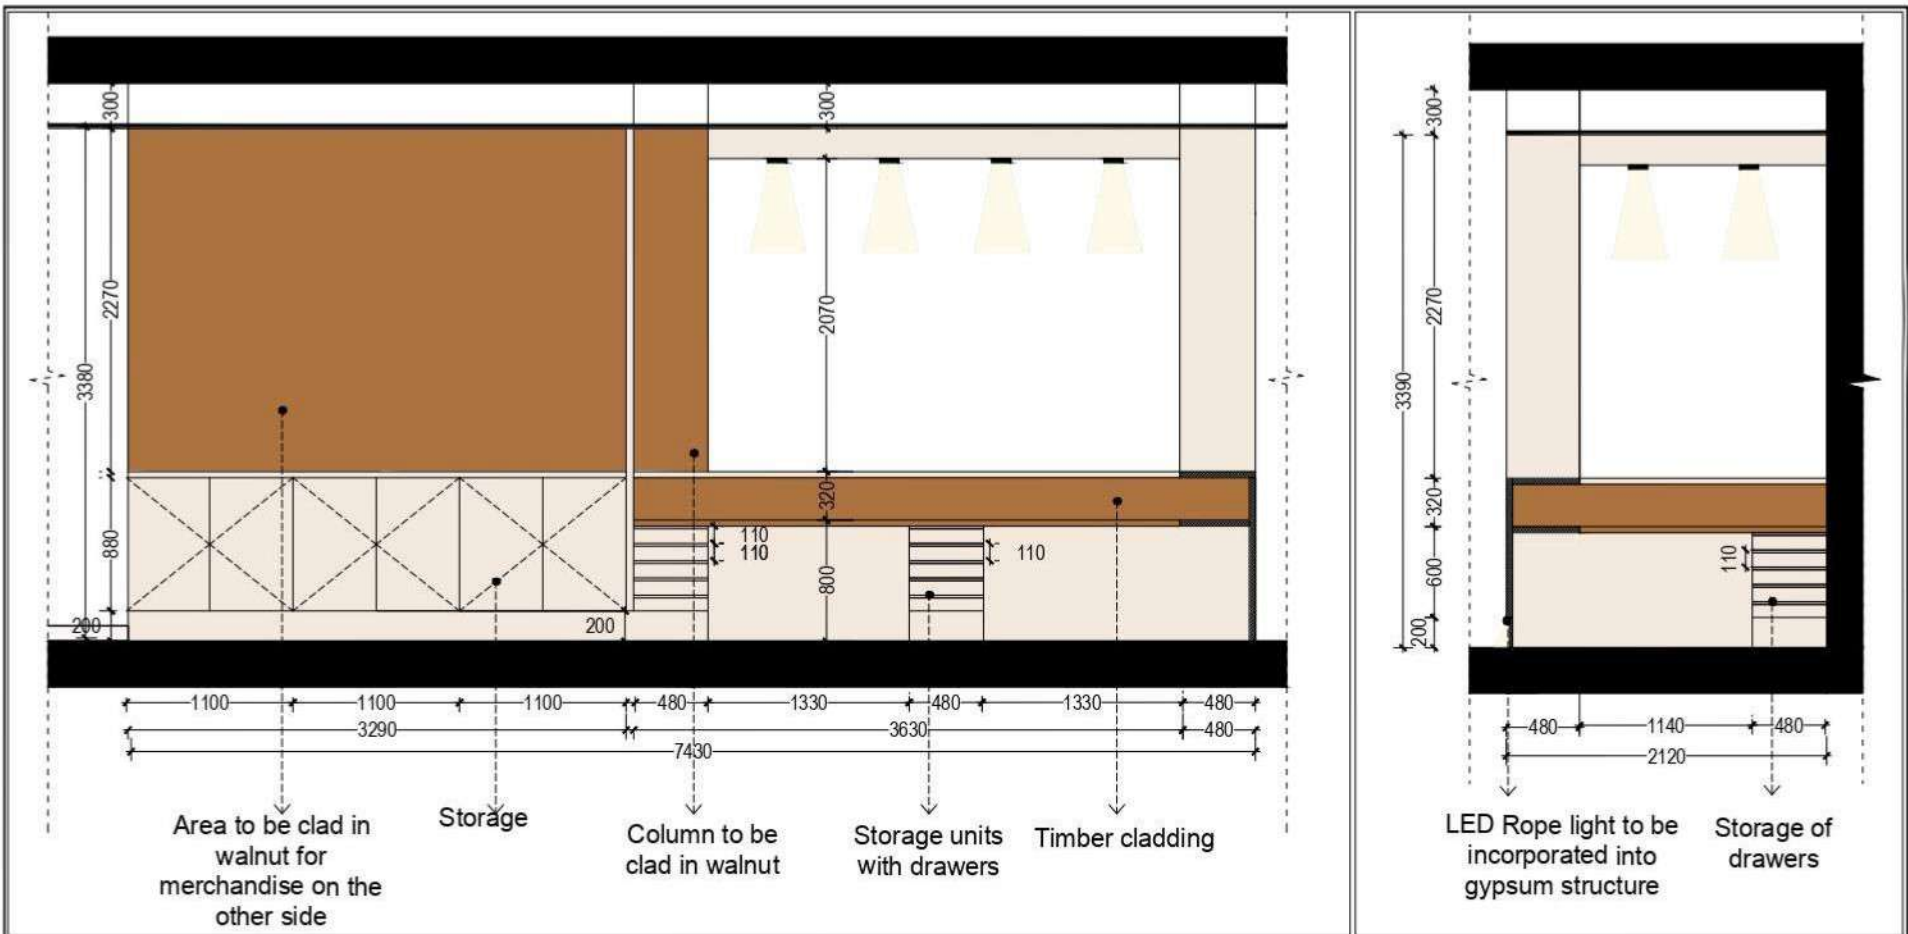

IM.24 RECEPTION DESK ELEVATION A

01 SCALE
1:50

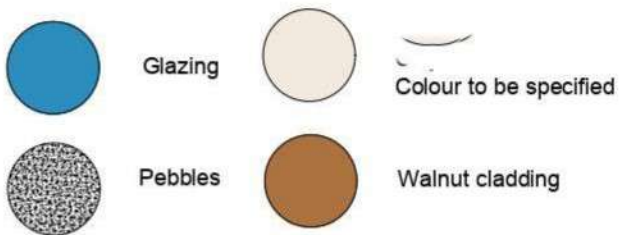

IM.24 RECEPTION DESK ELEVATION B

02 SCALE
1:50

Custom reception elevations

IM.24 REVISION 000

DATE 24.04.2025

Name: IMO International Maritime Law Institute (IMLI)

Project ID: IDNMR-2024-05

Location: Msida