


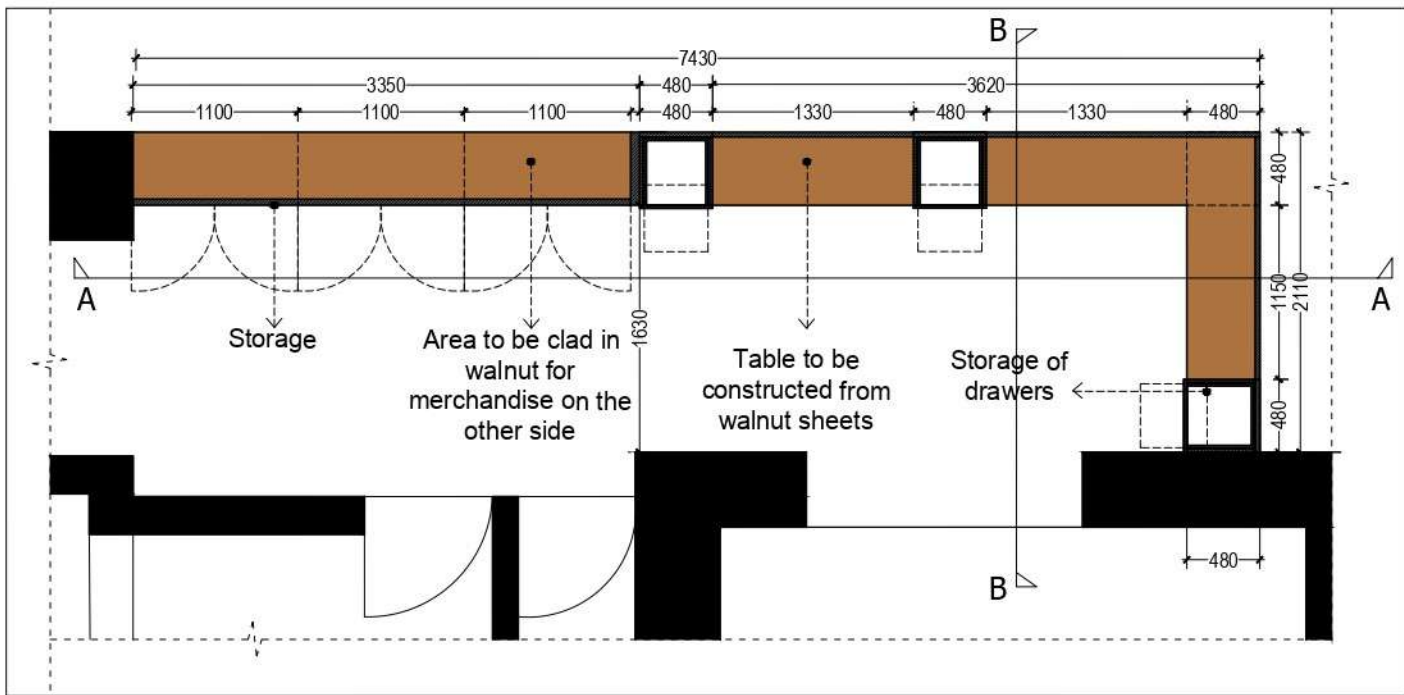

IM.23 | CUSTOM RECEPTION DESK DETAILS

01 | SCALE
1:50

-  Colour to be specified
-  Walnut cladding
-  Glazing
-  Pebbles



IM.23 | VISUAL 01

02



IM.23 | VISUAL 02

03

Custom reception furniture

IM.23 | REVISION 000

DATE 24.04.2025

Name: IMO International Maritime Law Institute (IMLI)

Project ID: IDNMR-2024-05

Location: Msida